


ERDGESCHOSS

1m 5m
Maßstab 1:150

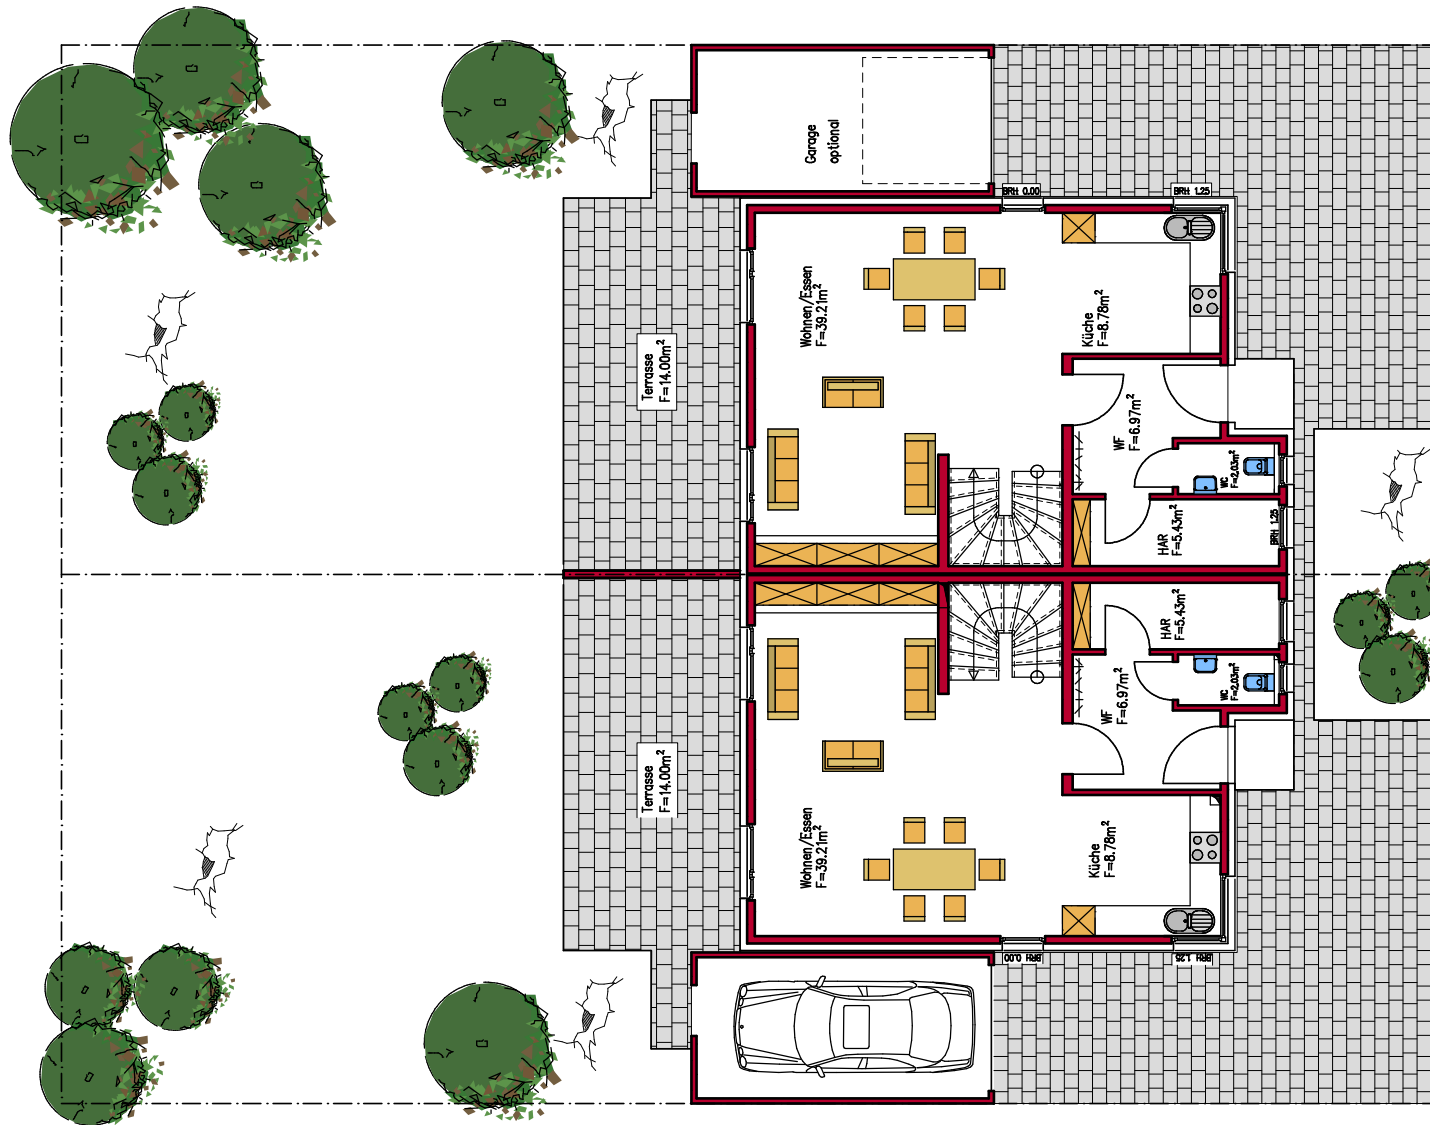

PLANER

GERALD THONI DIPL.-ING. (FH)
FORSTER STR. 15 67159 FRIEDELSEIM

